


REVISIONS			
DESCRIPTIONS	BY	DATE	APPROVED

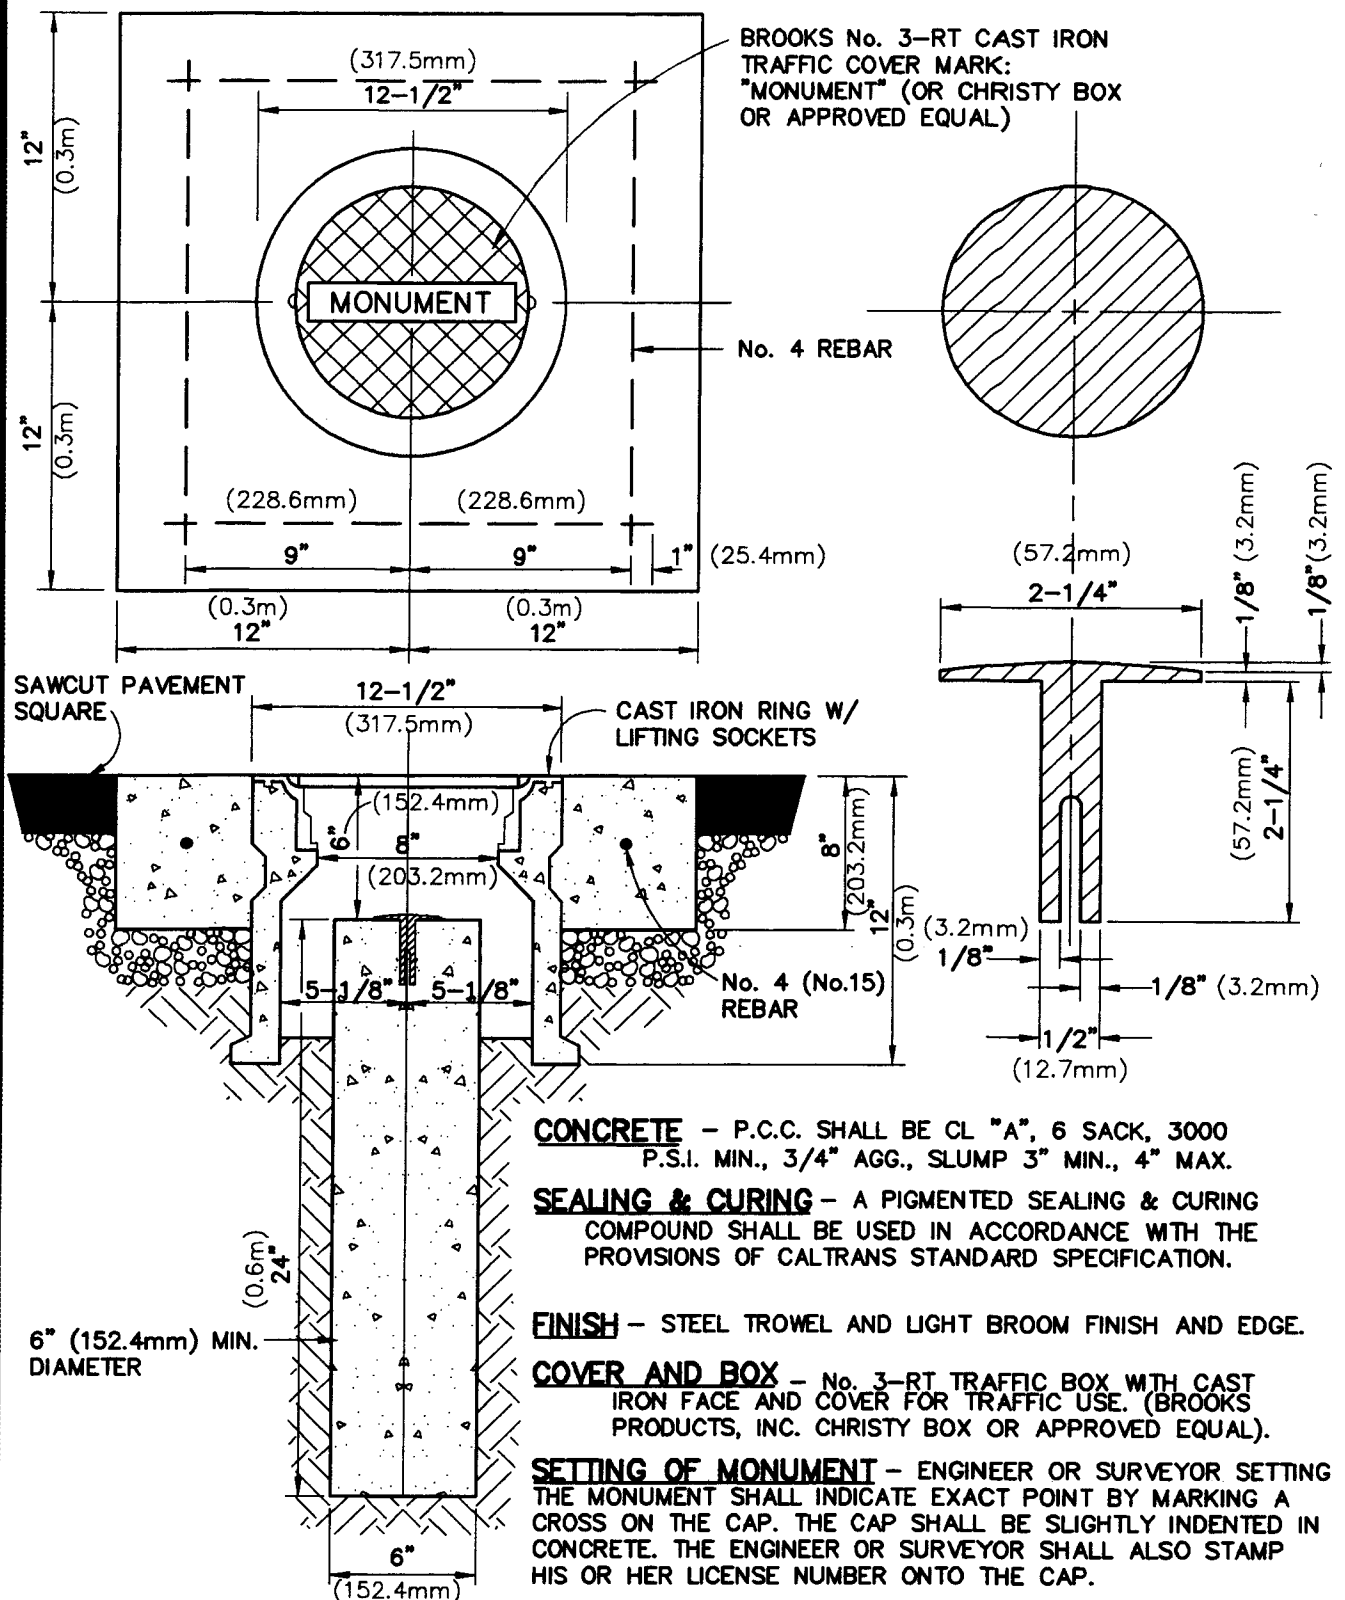

DRAWN BY: C.A.C.	CITY OF PASO ROBLES ENGINEERING DIVISION	DRAWING NO. M-1
DESIGNED BY:		
DATE: 4/18/94	STREET MONUMENT	
FILE NAME: PR-M-1.DWG		